


1) AREAS IDENTIFIED WITH
OBLIQUE LETTERING DO NOT
REFLECT BUILDING SIGNAGE.

Notes



Line of Tory Building

GALLERIA

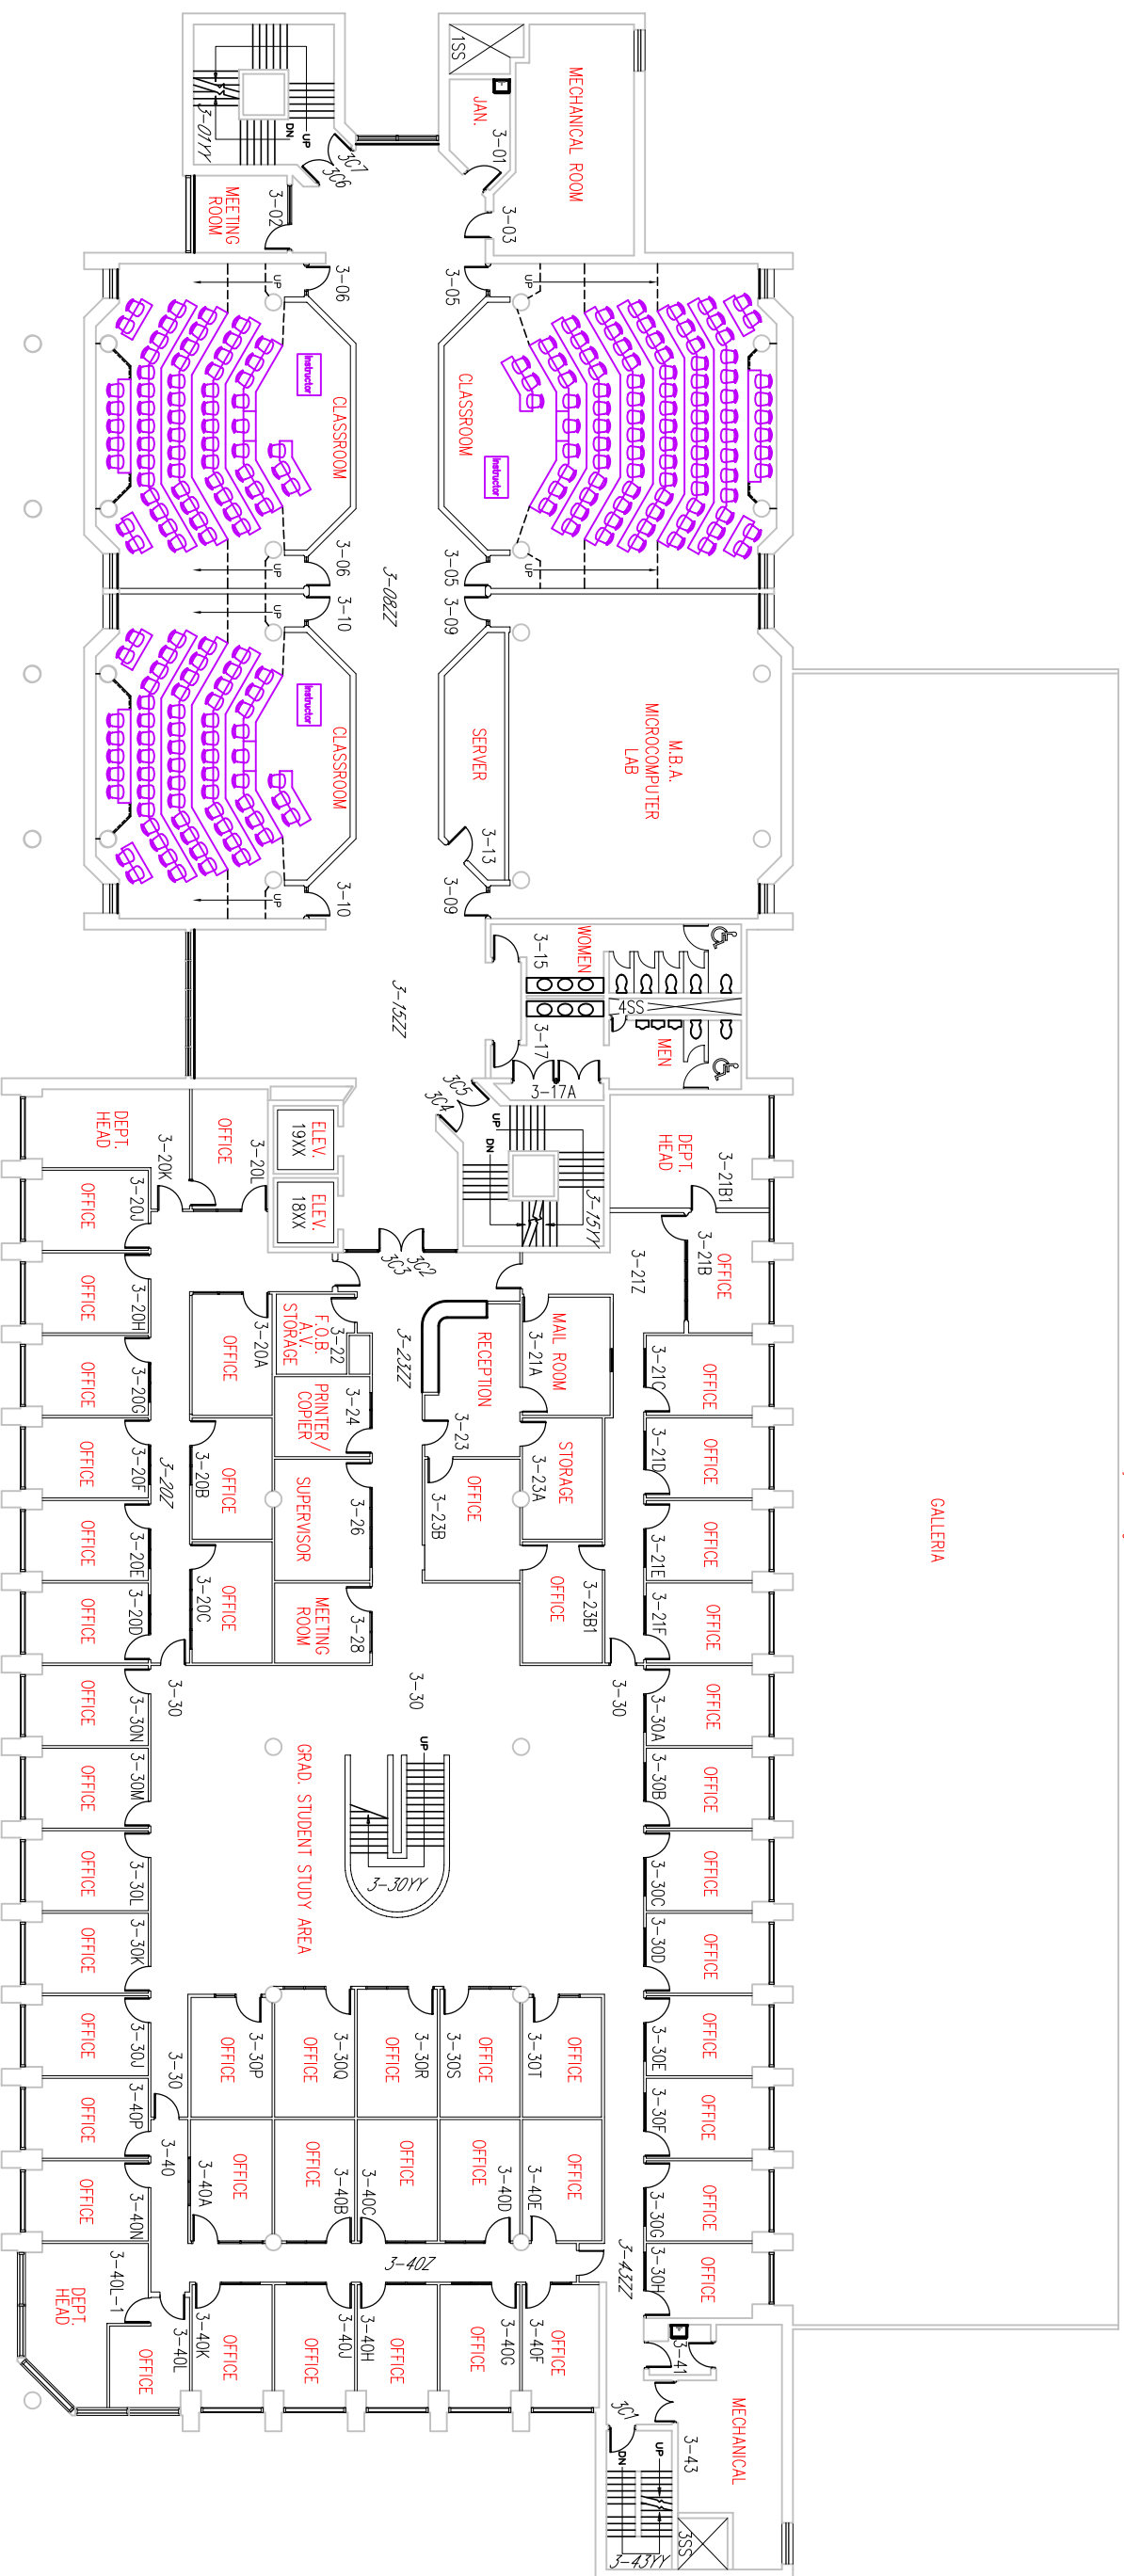

THIRD FLOOR PLAN
Not To Scale

THIRD FLOOR PLAN

FACULTY OF BUSINESS



University of Alberta
Planning and Development

8 May 01	JLD	Updated classrooms to show seating
13 Dec 99	JLD	Changed 3-40M to 3-40L-1
29 Sept 99	JLD	Removed raised area in 3-09
17 Jun 99	JLD	New walls around 3-40A
27 May 99	JLD	New offices 3-30P to 3-30T
99/02/23	DCK	UPDATE ROOM USE LABELS
Date	By	Revision

Arch.	JLV	Fac./Dept.	
Int. Desks		Approval	
Mech.		Job No.	Work Order
Elect.		Date	94/12/19
Drawn	4	Days	8
Proj. No.	51600-R04		